

Facade options and features



Heritage Facade

 Roof Type
 Tiles

 Total m²/Sq
 180.62/19.4



Note: Artist's impressions and pictures shown in this brochure may not be standard finishes – please refer to standard inclusions list for details. Photographs may depict homes from other design ranges and are used for illustrative purposes only. Manhattan, Hamptons, and Provincial facades, as well as gables, are not available for projects classified under BAL Flame Zone (BAL-FZ) due to certification complexities.


Important - please read - copyright ©

All brochures, sketches & plans, whether conceptual or architectural, that we have developed on your behalf remain the property of Montgomery Homes under copyright law & we retain & claim all rights to these plans. Despite popular belief, changing our plans by 50% or more does not avoid legal responsibility for a copyright breach.



Bentley 180



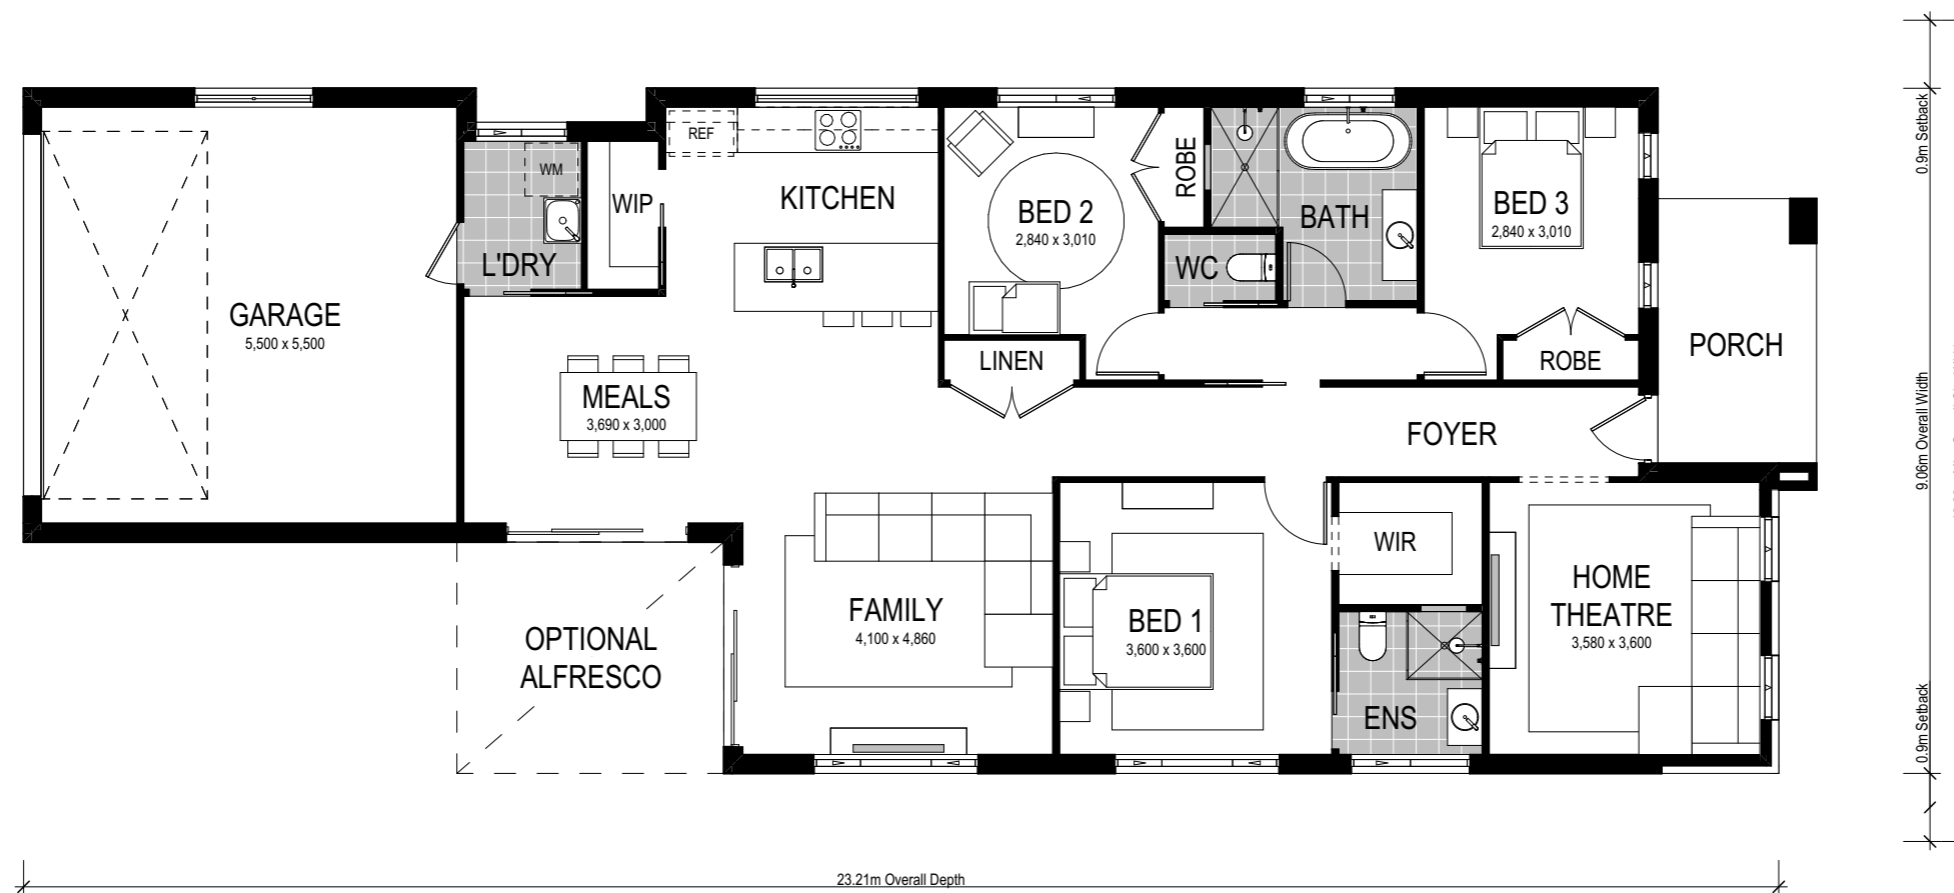

Scale: 1:100. Floor plan depicts Heritage facade.

Bentley 180



3 Bed 2 Bath 2 Park

The Bentley 180 is a single storey home design suited for lots that are narrow, level and have rear access. This unique design is rear loaded, featuring the garage at the back the home for those sites that have lane access and require the garage at the back.

The Bentley 180 brings both flow and liveability with an open plan design, two living areas — including a separate home theatre — and three bedrooms.

This home comes with many great features:

- ✓ Variety of open plan living areas
- ✓ Easy to unfold on to alfresco area
- ✓ Smart storage options
- ✓ Walk-in pantry
- ✓ Home theatre
- ✓ Rear access