

Facade options and features



Hamptons Facade

Roof Type
Tiles

Total m²/Sq
229.23/24.7



Executive Facade

Roof Type
Tiles

Total m²/Sq
229.87/24.7



Metro Facade

Roof Type
Tiles

Total m²/Sq
223.31/24.0

Note: Artist's impressions and pictures shown in this brochure may not be standard finishes – please refer to standard inclusions list for details. Photographs may depict homes from other design ranges and are used for illustrative purposes only. Manhattan, Hamptons, and Provincial facades, as well as gables, are not available for projects classified under BAL Flame Zone (BAL-FZ) due to certification complexities.


Important - please read - copyright ©

All brochures, sketches & plans, whether conceptual or architectural, that we have developed on your behalf remain the property of Montgomery Homes under copyright law & we retain & claim all rights to these plans. Despite popular belief, changing our plans by 50% or more does not avoid legal responsibility for a copyright breach.



Willowview 230



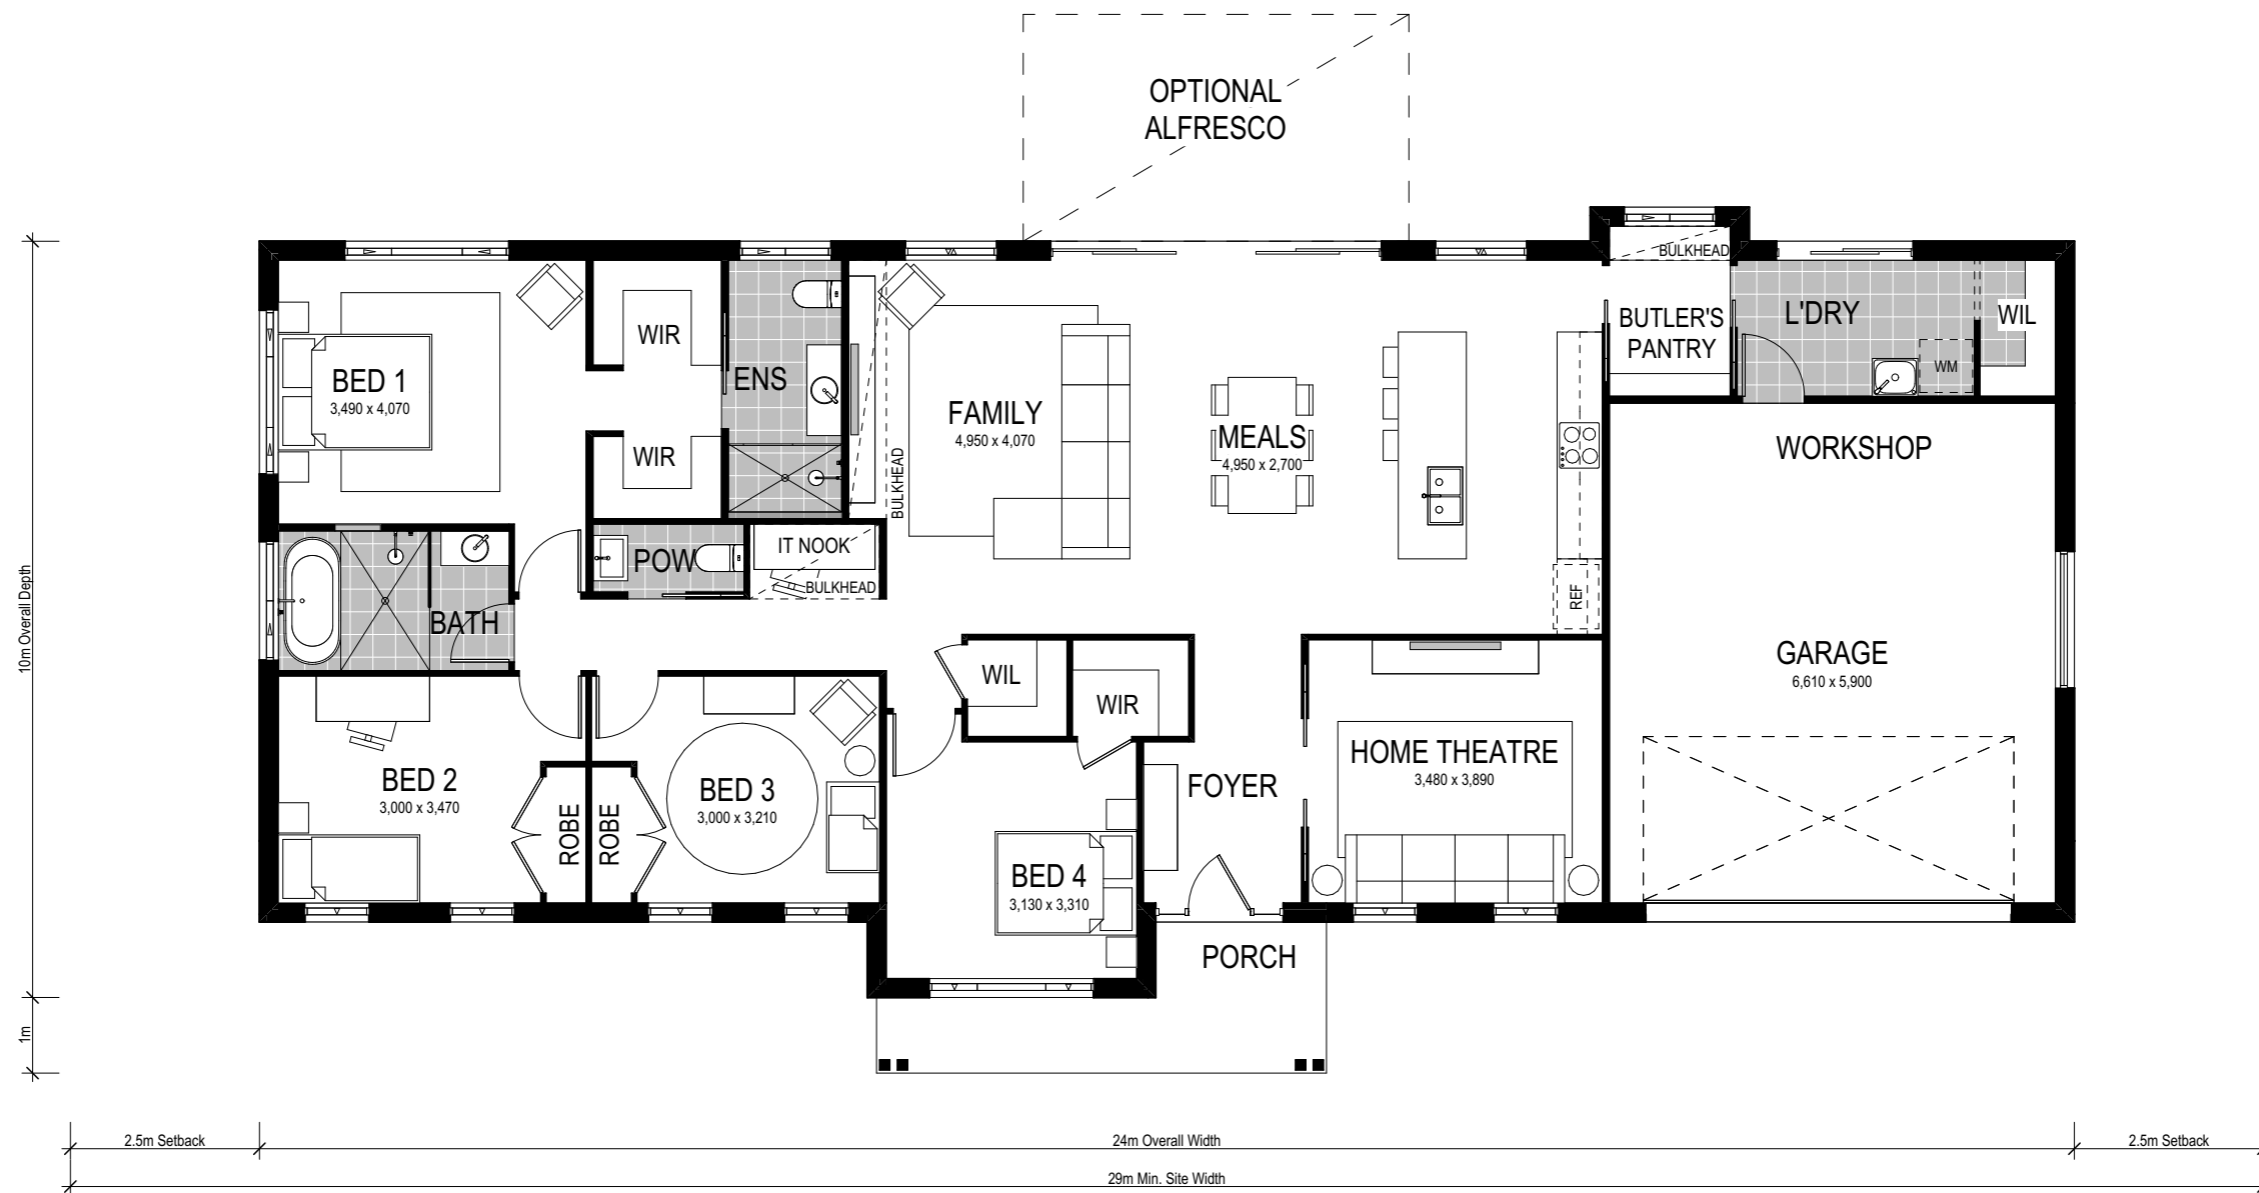

Scale: 1:100. Floor plan depicts Hamptons facade.

Willowview 230

-  4 Bed
-  2 Bath
-  2 Park

The Willowview 230 is a single storey homestead design for extra wide sites. The design features a separate home theatre, workshop, IT nook, open plan kitchen with Butler's pantry, and four bedrooms. Offering a range of modern features to suit a relaxed lifestyle, our well thought out acreage homes have been designed to bring the outdoors inside, so you can enjoy the beautiful rural surroundings that a country setting has to offer.

This home comes with many great features:

- ✓ Multiple facade options
- ✓ Easy to expand alfresco area
- ✓ Workshop space
- ✓ IT nook
- ✓ Butler's pantry
- ✓ Home theatre
- ✓ Larger garage
- ✓ Walk-in linen