

Facade options and features



Hamptons Facade

Roof Type
Tiles

Total m²/Sq
206.11/22.1



Executive Facade

Roof Type
Tiles

Total m²/Sq
206.33/22.2



Metro Facade

Roof Type
Tiles

Total m²/Sq
200.19/21.5

Note: Artist's impressions and pictures shown in this brochure may not be standard finishes – please refer to standard inclusions list for details. Images may depict homes from other design ranges and are used for illustrative purposes only.




Important - please read - copyright ©
All brochures, sketches & plans, whether conceptual or architectural, that we have developed on your behalf remain the property of Montgomery Homes under copyright law & we retain & claim all rights to these plans. Despite popular belief, changing our plans by 50% or more does not avoid legal responsibility for a copyright breach.



Oakview 206



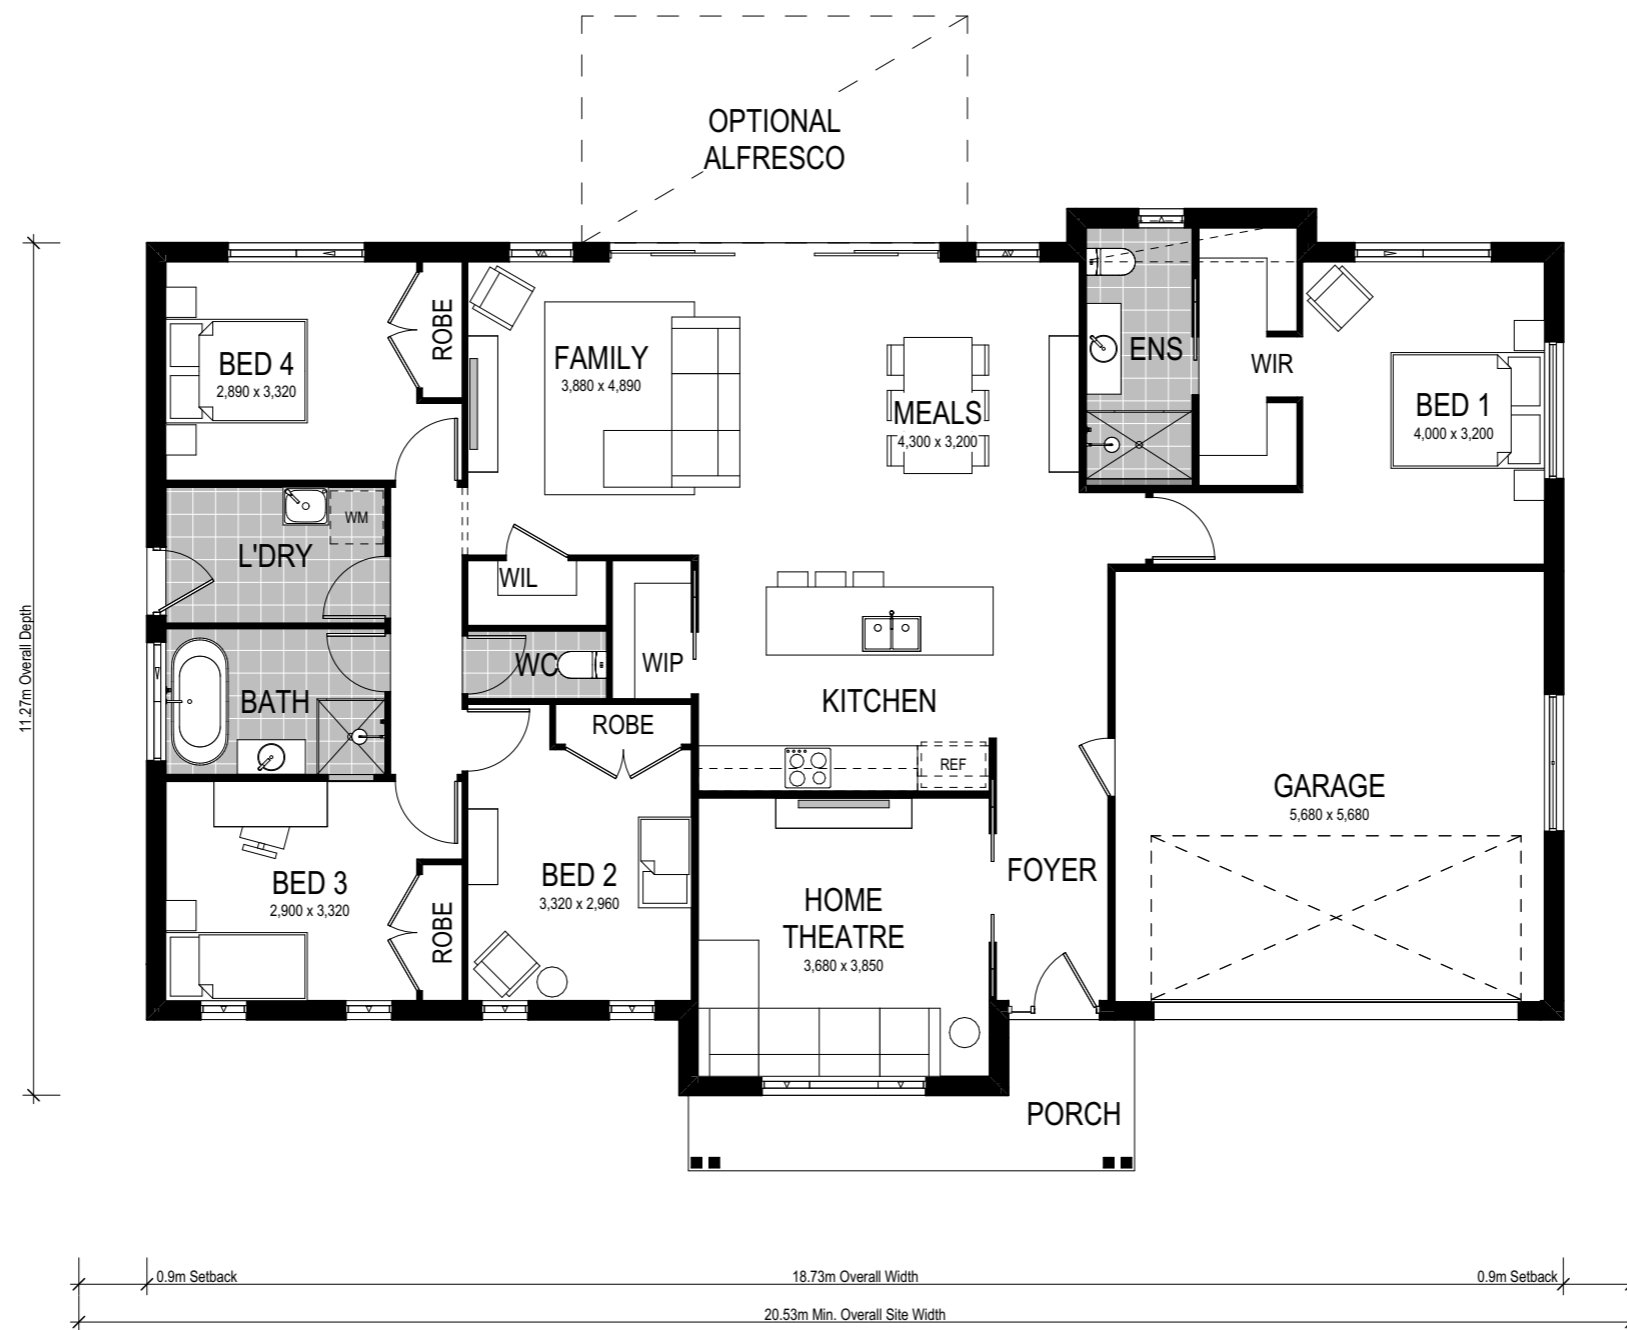

Scale: 1:100. Floor plan depicts Hamptons facade.

Oakview 206

-  4 Bed
-  2 Bath
-  2 Park

The Oakview 206 takes its design cues from country style living and is perfectly suited for an acreage site or block that is 20.53m wide or larger. The homestead-style design is equipped with four bedrooms, two living areas and two bathrooms. It features an open plan kitchen with an optional alfresco that adjoins the dining and main living — perfect for your summer evening BBQs.

This home comes with many great features:

- ✓ Multiple facade options
- ✓ Open plan living areas
- ✓ Easy to expand alfresco area
- ✓ Walk-in pantry
- ✓ Home theatre
- ✓ Separate WC