

Facade options and features



Executive Facade

Roof Type
Tiles

Total m²/Sq
142.33/15.3



Cosmo Facade

Roof Type
Tiles


Total m²/Sq
141.82/15.3



Metro Facade

Roof Type
Tiles

Total m²/Sq
139.12/14.9

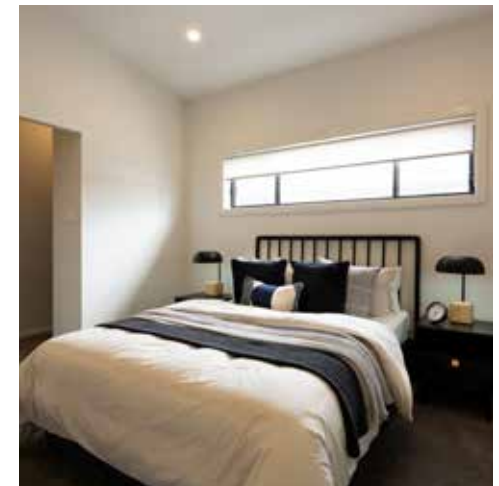

Note: Artist's impressions and pictures shown in this brochure may not be standard finishes – please refer to standard inclusions list for details. Images may depict homes from other design ranges and are used for illustrative purposes only.


Important - please read - copyright ©

All brochures, sketches & plans, whether conceptual or architectural, that we have developed on your behalf remain the property of Montgomery Homes under copyright law & we retain & claim all rights to these plans. Despite popular belief, changing our plans by 50% or more does not avoid legal responsibility for a copyright breach.



Laguna 142



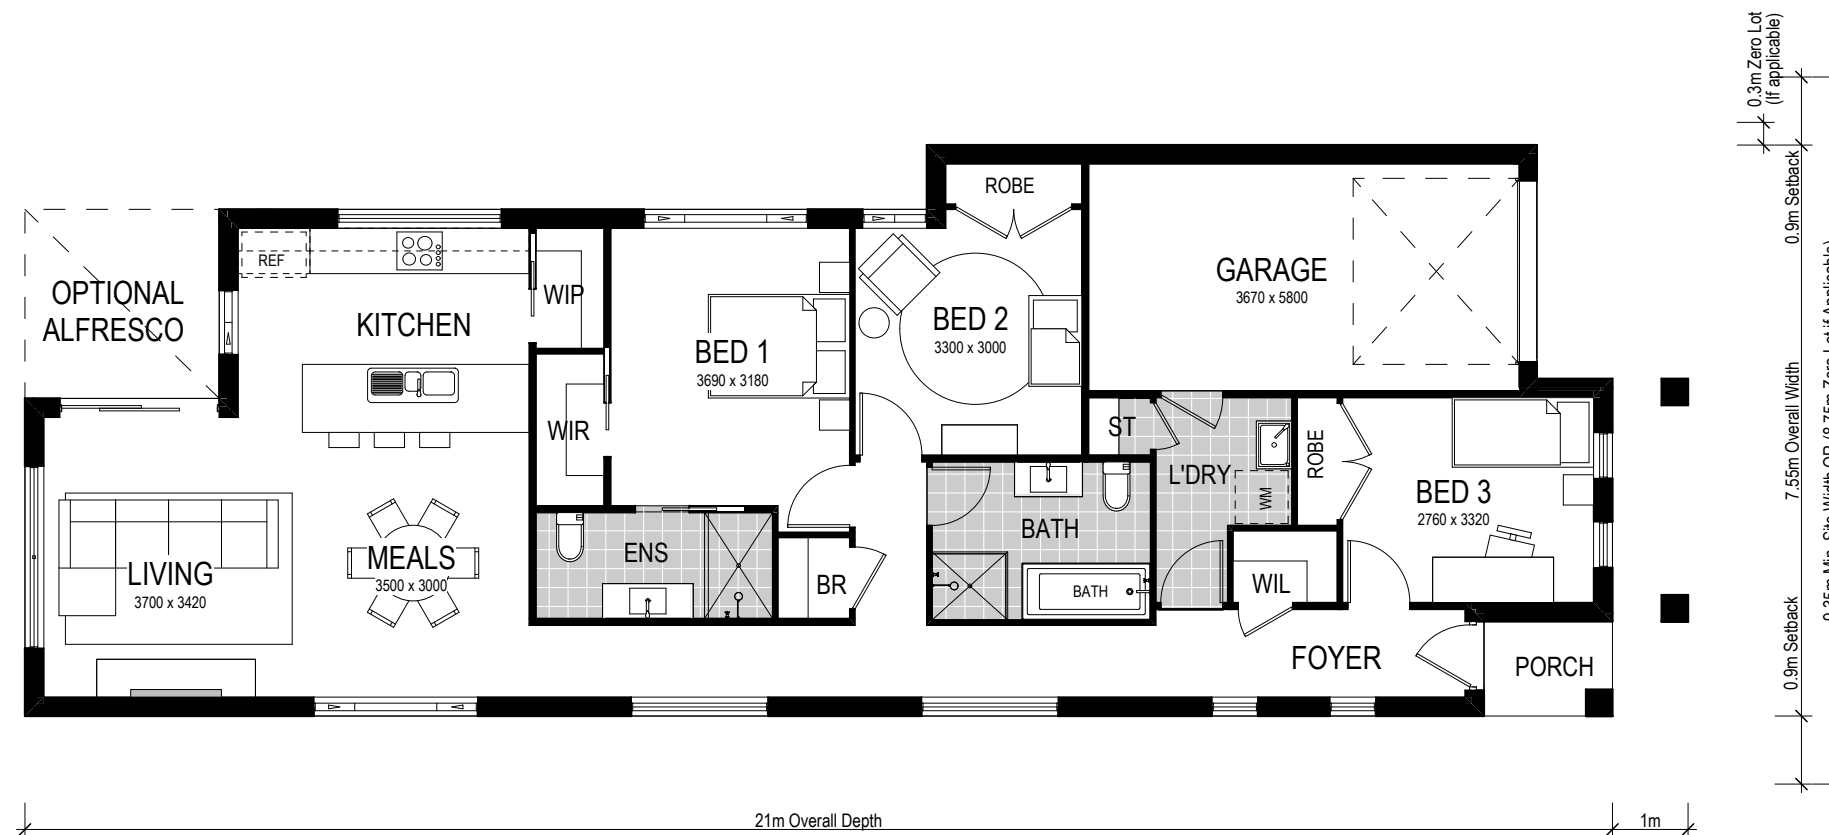

Scale: 1:100. Floor plan depicts Executive facade.

Laguna 142



3 Bed 2 Bath 1 Park

The Laguna 142 is a single storey design for a level site. This design is great for narrow sites and features three bedrooms, two bathrooms, and a single garage.

The open plan living area and kitchen offers the opportunity to add an adjoining alfresco to enhance the space. Access to the house from the garage goes straight through the laundry so you can avoid bringing mess from dirty shoes/boots throughout the house.

This home comes with many great features:

- ✓ Multiple facade options
- ✓ Easy to unfold onto alfresco area
- ✓ Walk-in pantry
- ✓ Walk-in linen
- ✓ Smart storage options
- ✓ Access from garage through laundry