






**MONTGOMERY**  
HOMES



*Corsica 1 235*



**SLOPING**  
SITES

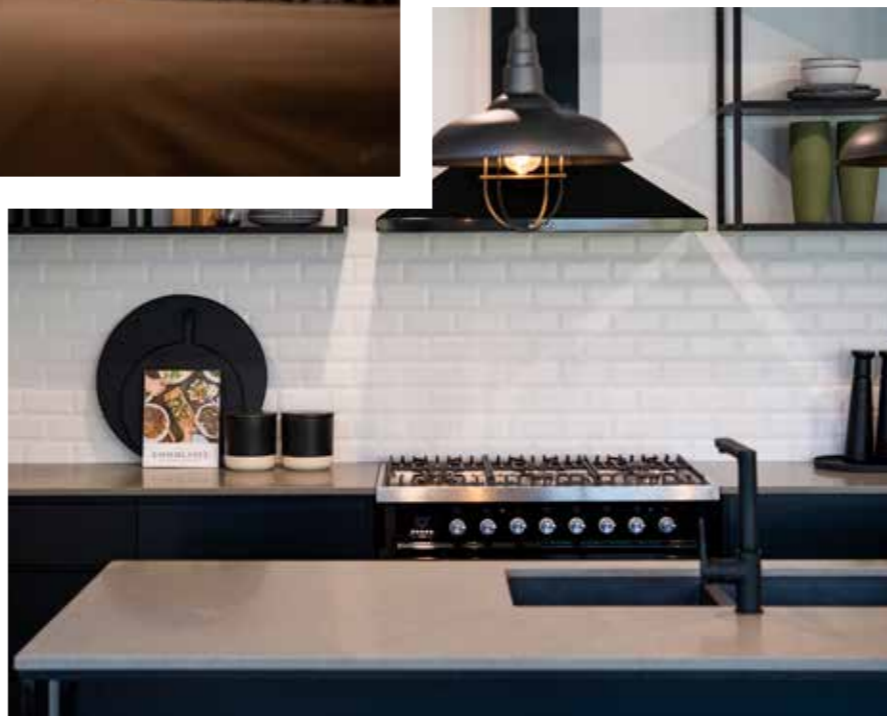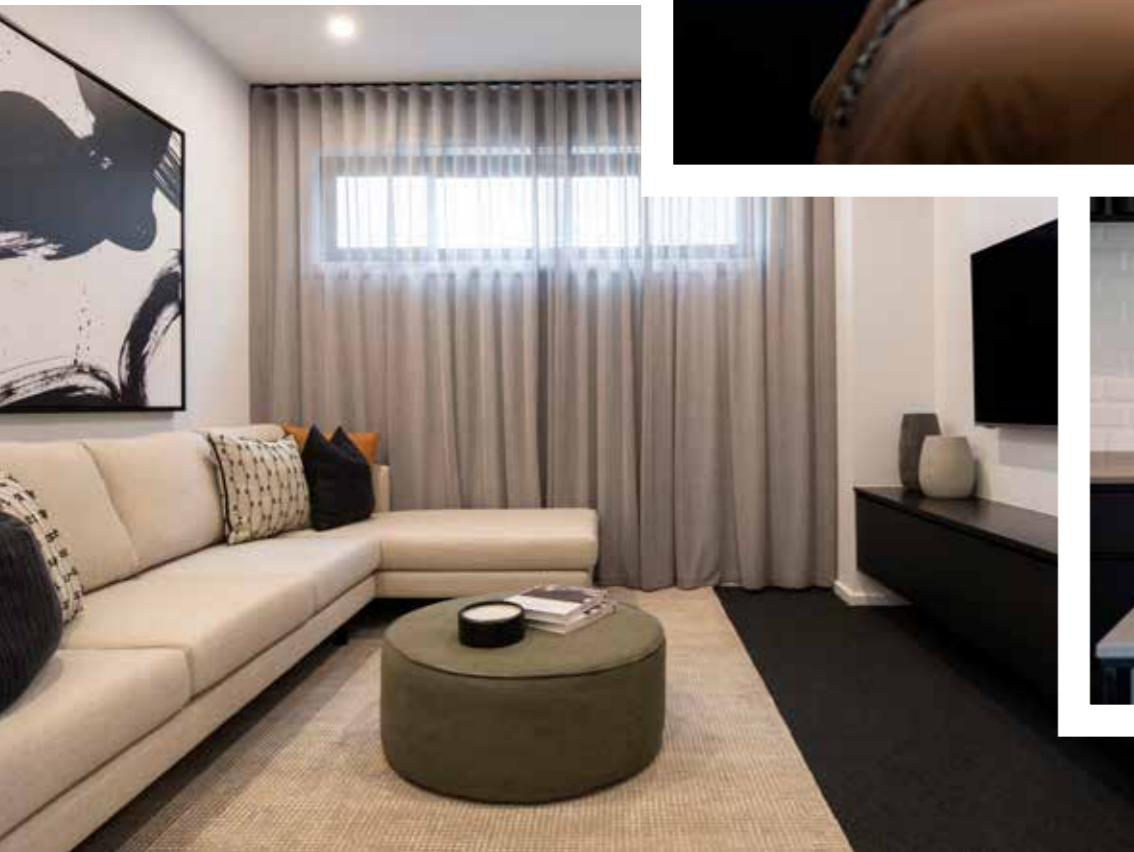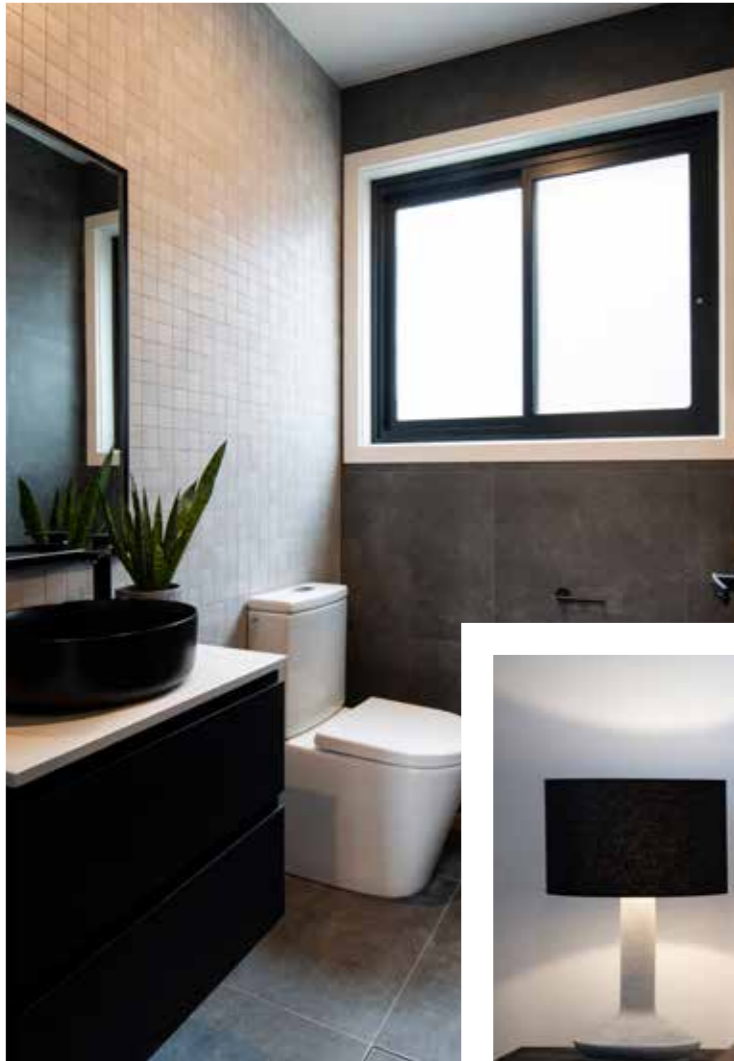



# Corsica | 235

 4 Bed
  2.5 Bath
  2 Park

Our sloping site specialist techniques have been applied to our Corsica range to develop a stylish home design that caresses the natural curve of your steep, uphill sloping site. The Corsica is a full split-level home design that provides multiple living areas which makes it perfect for big families who appreciate space to retreat as well as spend time together.

Our renowned split-level technique can result in flatter driveways, more manageable retaining walls, and will drastically improve your street appeal.



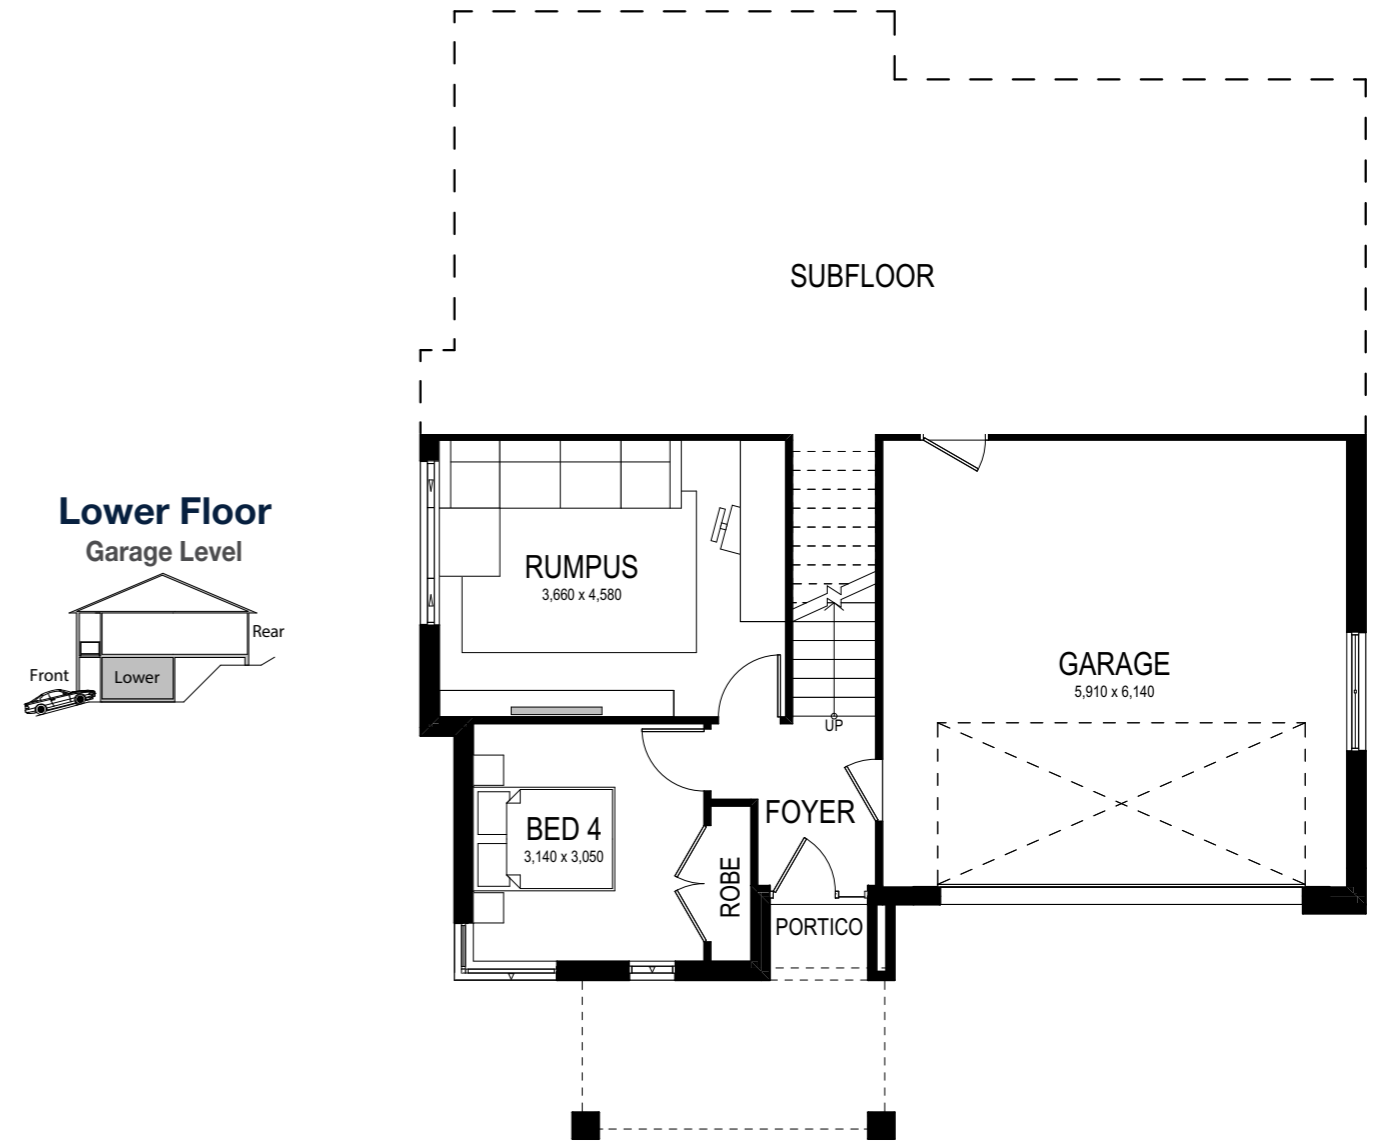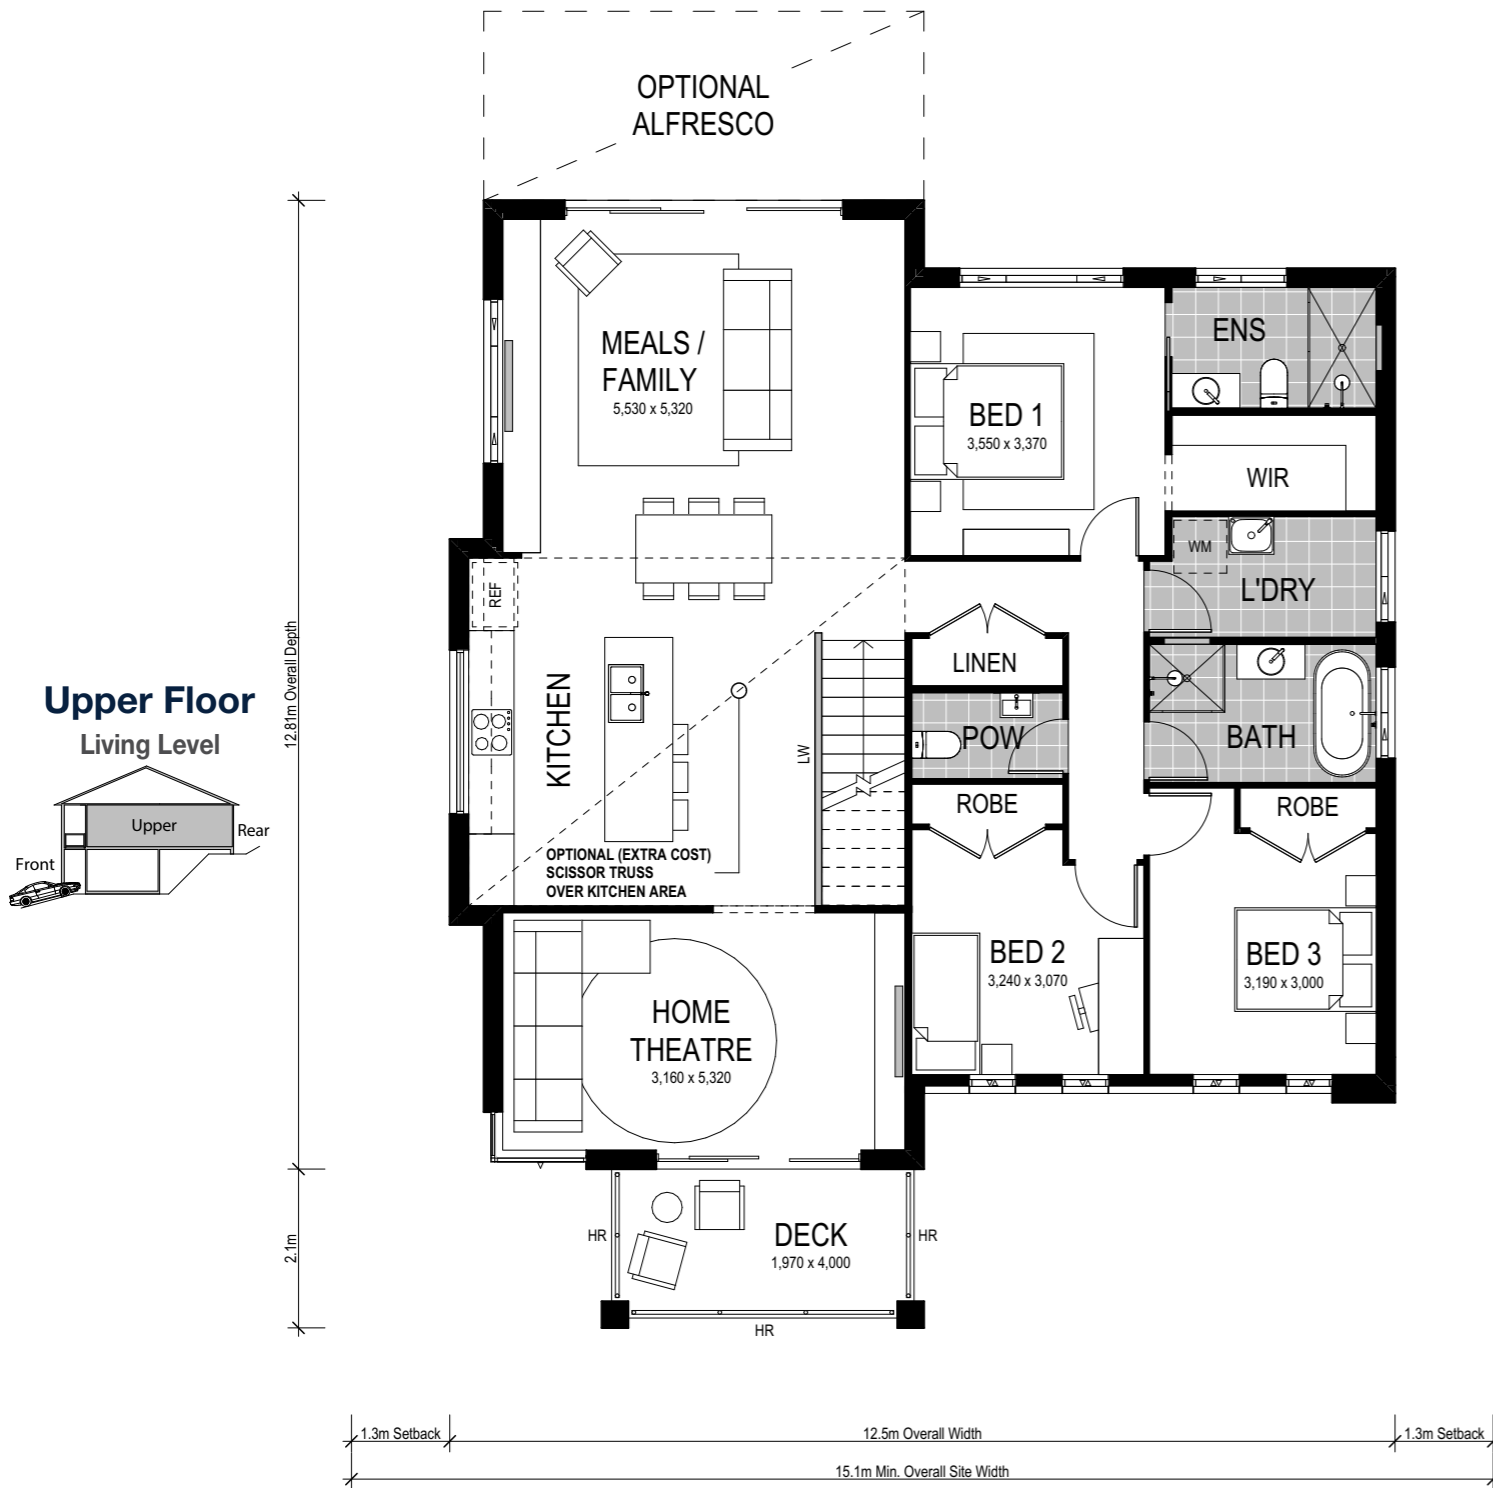

Scale: 1:100. Floor plan depicts Executive facade.



# Corsica 1 235

- 4 Bed
- 2.5 Bath
- 2 Park

Spread over two levels, the Corsica 1 235 features four spacious bedrooms and two bathrooms. With three separate living areas, the upper level embraces the family space by creating a contemporary and functional open plan kitchen, living area and alfresco — plus, a generous home theatre which flows seamlessly to the front deck. The seclusion of the fourth bedroom and rumpus room to the lower level allows privacy for guests or a quiet space to rest and relax amidst the upper level flurry.

Our specially designed homes for sloping sites feature many benefits:

- ✓ Abundant natural light and air-flow
- ✓ Separate living areas on different levels
- ✓ Preserve natural drainage
- ✓ Enhance outlooks and views
- ✓ Unique and architectural looking design
- ✓ Less excavation
- ✓ A flatter driveway
- ✓ Designed to follow slope of land
- ✓ Maximise space
- ✓ Larger garage

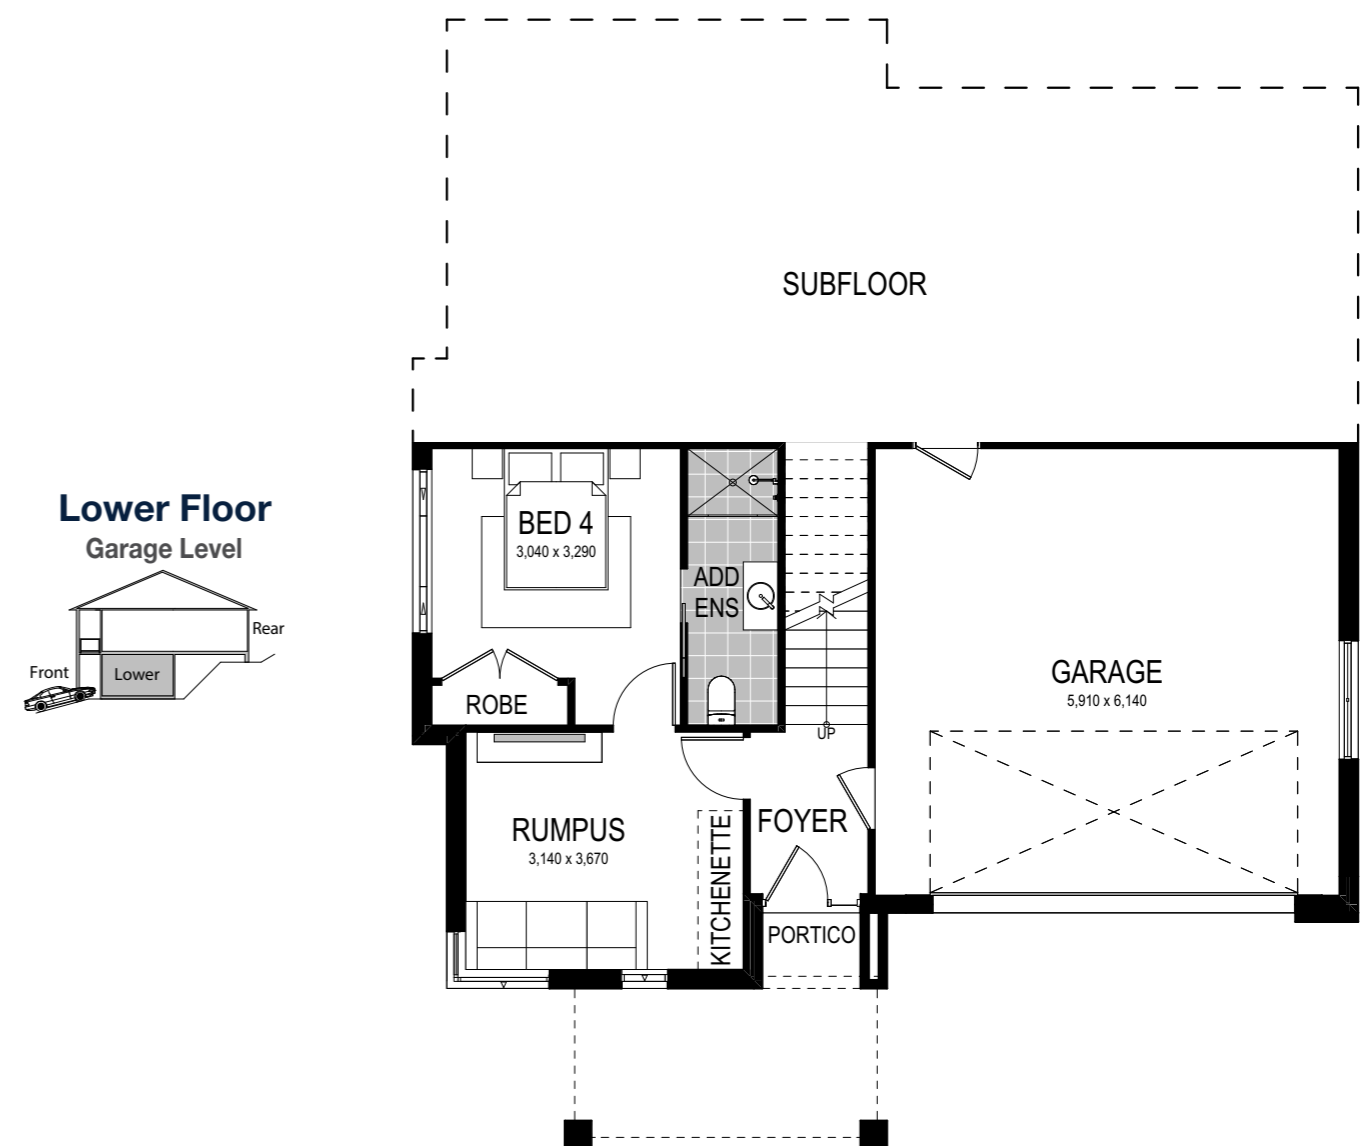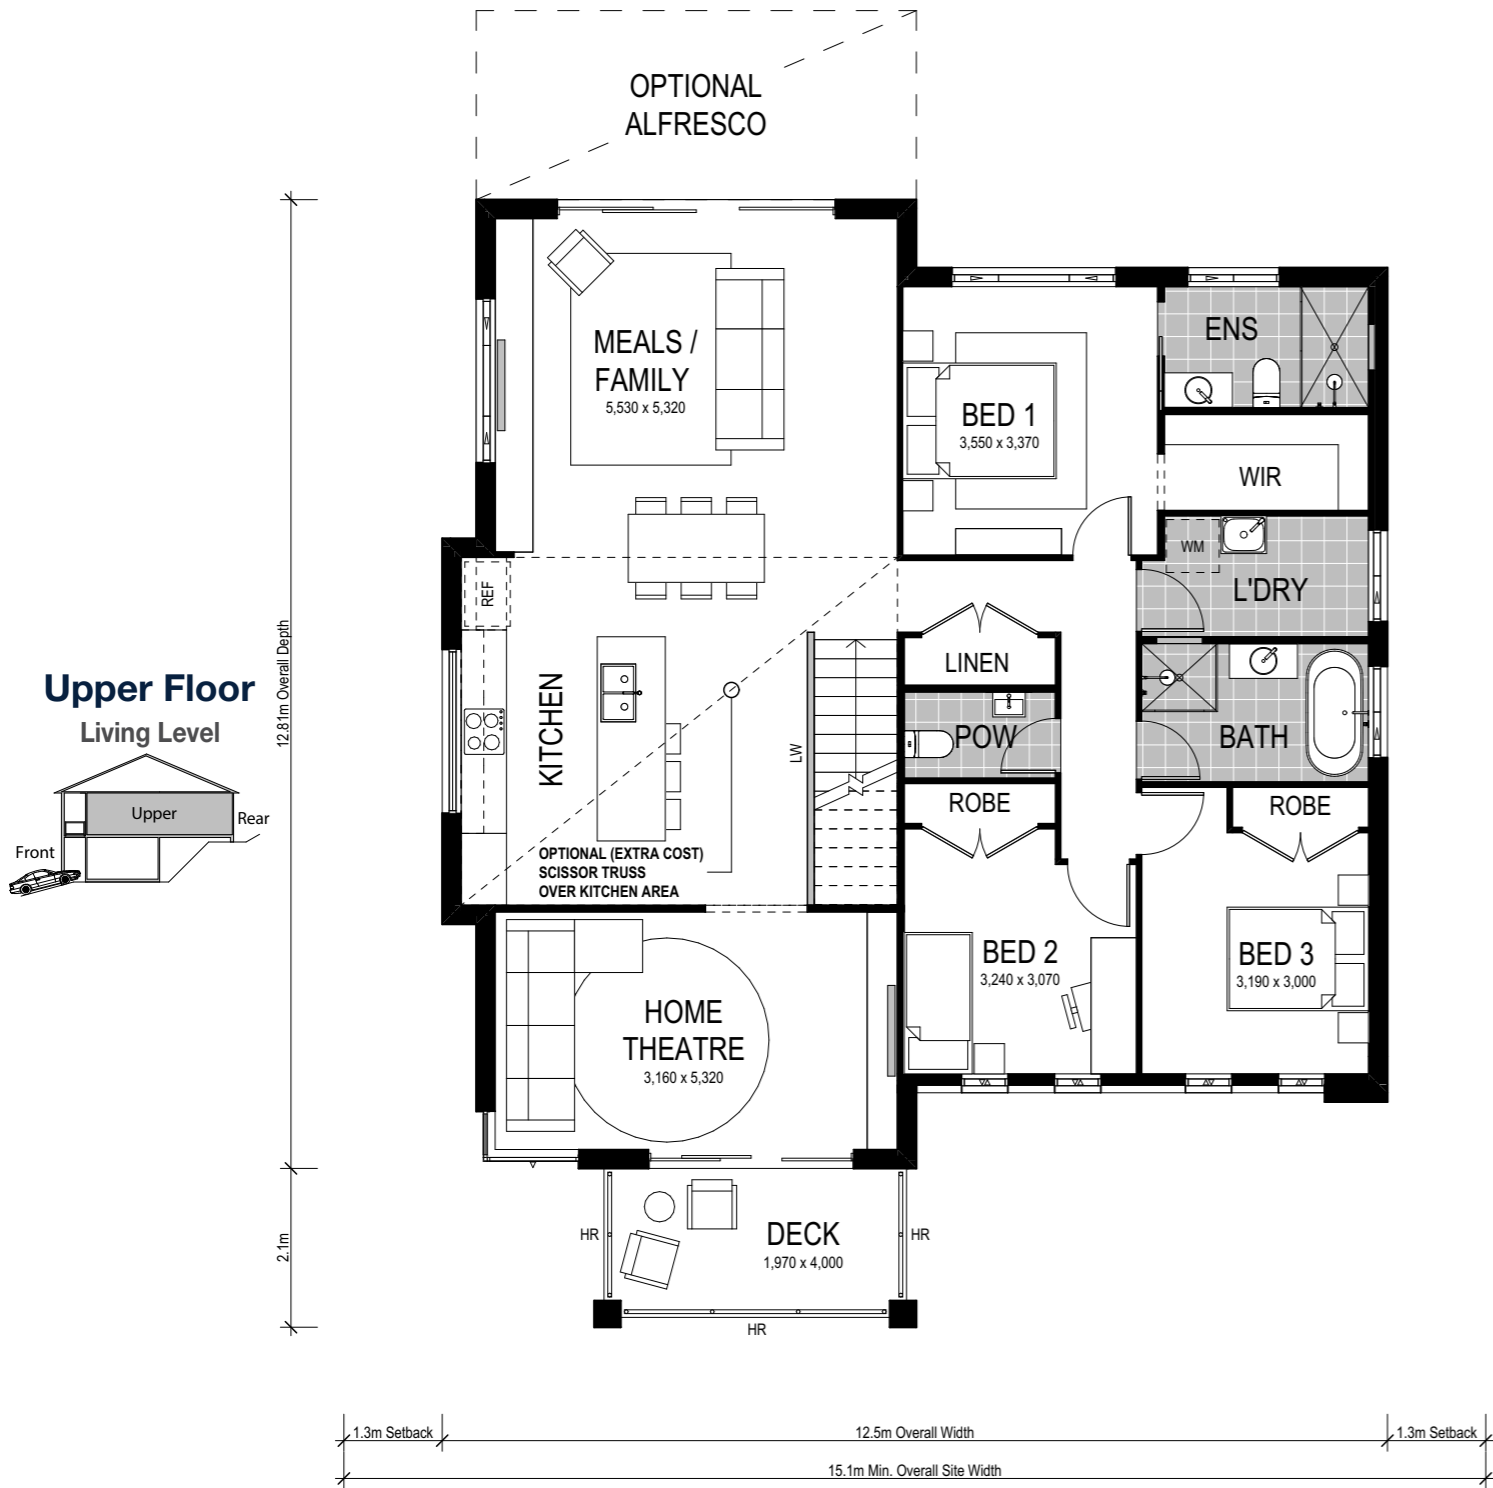

Scale: 1:100. Floor plan depicts Executive facade.

# Corsica 1 235



4 Bed    2.5 Bath    2 Park

This alternate floorplan features four spacious bedrooms and two bathrooms, with an additional ensuite to the lower level bedroom. This creates a self-contained, separate living space for regular guests — just add a kitchenette! The upper level embraces the family space by creating a contemporary and functional open plan kitchen, living area and alfresco — plus, a generous home theatre which flows seamlessly to the front deck.

Our specially designed homes for sloping sites feature many benefits:

- ✓ Abundant natural light and air-flow
- ✓ Separate living areas on different levels
- ✓ Preserve natural drainage
- ✓ Enhance outlooks and views
- ✓ Unique and architectural looking design
- ✓ Less excavation
- ✓ A flatter driveway
- ✓ Designed to follow slope of land
- ✓ Maximise space
- ✓ Larger garage

# Facade options and features



**Executive Facade**

 **Roof Type**  
Colorbond

 **Total m<sup>2</sup>/Sq**  
236.01/25.4



**Metro Facade**

 **Roof Type**  
Tiles

 **Total m<sup>2</sup>/Sq**  
236.09/25.4

Note: Artist's impressions and pictures shown in this brochure may not be standard finishes – please refer to standard inclusions list for details. Photographs may depict homes from other design ranges and are used for illustrative purposes only. Manhattan, Hamptons, and Provincial facades, as well as gables, are not available for projects classified under BAL Flame Zone (BAL-FZ) due to certification complexities.

*Important - please read - copyright ©*

 **SLOPING  
SITES**

All brochures, sketches & plans, whether conceptual or architectural, that we have developed on your behalf remain the property of Montgomery Homes under copyright law & we retain & claim all rights to these plans. Despite popular belief, changing our plans by 50% or more does not avoid legal responsibility for a copyright breach.